

1 Guildhall Square

Water System Drawings

24th July 2018



Site Reference/Date : 24th July 2018
 Regional Business Centre
 No. 1 Guildhall Square
 Colton Southampton
 Southampton
 Assumed Water System Layout


FREESTON
 Water Treatment

Freeston Water Treatment
 Unit 1
 Junorh Business Centre
 Colton Estate
 Colton Southampton
 SO40 3WW
 Tel 02380689717

This drawing was prepared for the Legionellosis Risk Assessment Report and not intended as a scaled system drawing. Drawings are based on a visual inspection carried out during the Risk Assessment and information given at the time of the survey. The drawings are based on the information given in the survey, therefore some assumptions may have been made in order to create this drawing.

This drawing is not to scale

- LEGEND**
- WM = Washing Machine
 - WB = Wash Basin
 - SK = Sink
 - WC = Toilet
 - SH = Shower
 - DW = Dishwasher
 - UR = Urinal
 - WH = Water Heater
 - POUWH = Point Of Use Water Heater
 - TMW = Thermostatic Mixing Valve / Blender Valve
- It is assumed TMWs are located in the ladies & gents toilet areas behind panelling on all floors

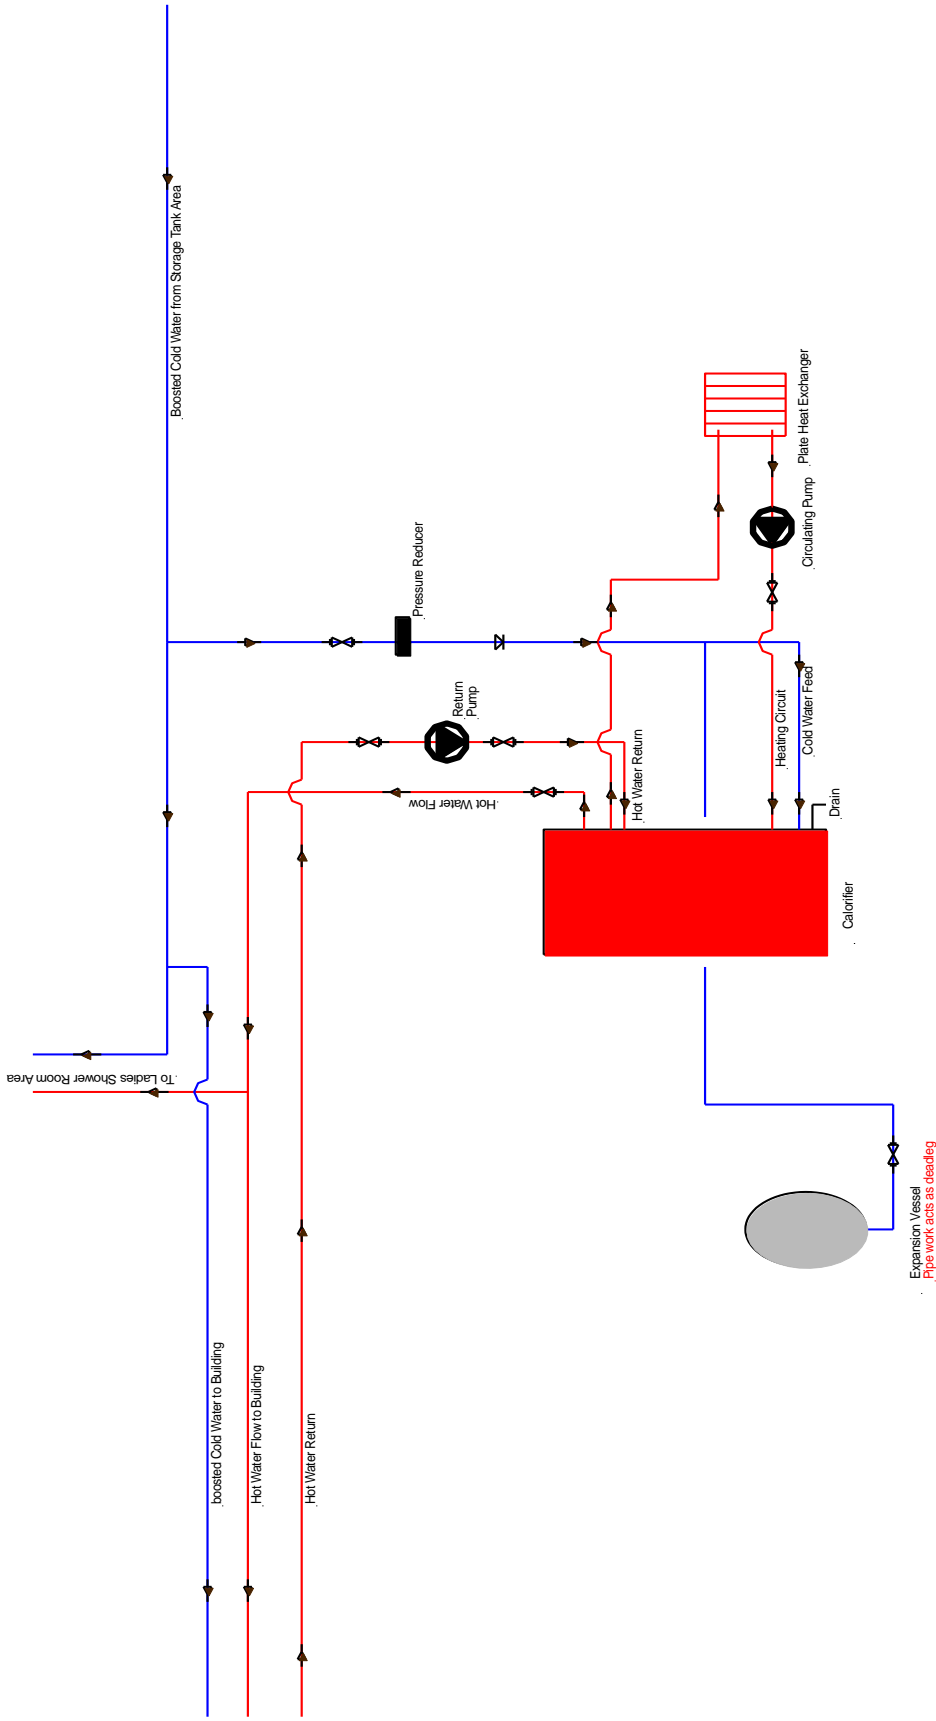

LEGEND

- WM = Washing Machine
- WB = Wash Basin
- SK = Sink
- WC = Toilet
- SH = Shower
- DW = Dishwasher
- UR = Urinal
- WH = Water Heater
- POUWH = Point Of Use Water Heater
- TMW = Thermostatic Mixing Valve / Blender Valve
- Mains Water
- Down Service
- Hot Water
- Softened Water


This drawing was prepared for the Legionellosis Risk Assessment Report and not intended as a scaled system drawing. Drawings are based on a visual inspection carried out during the Risk Assessment and information given at the time of the survey. Some assumptions may have been made in order to create this drawing.

This drawing is not to scale

FREESTON
Water Treatment

Unit 1
Junction Business Centre
Cotton Estate
Totton Southampton
SO40 3MW
Tel 02380689717

Site Reference/Date : 24th July 2018
Regional Business Centre
Basement Plant Room
Domestic Hot Water System Assumed
Layout

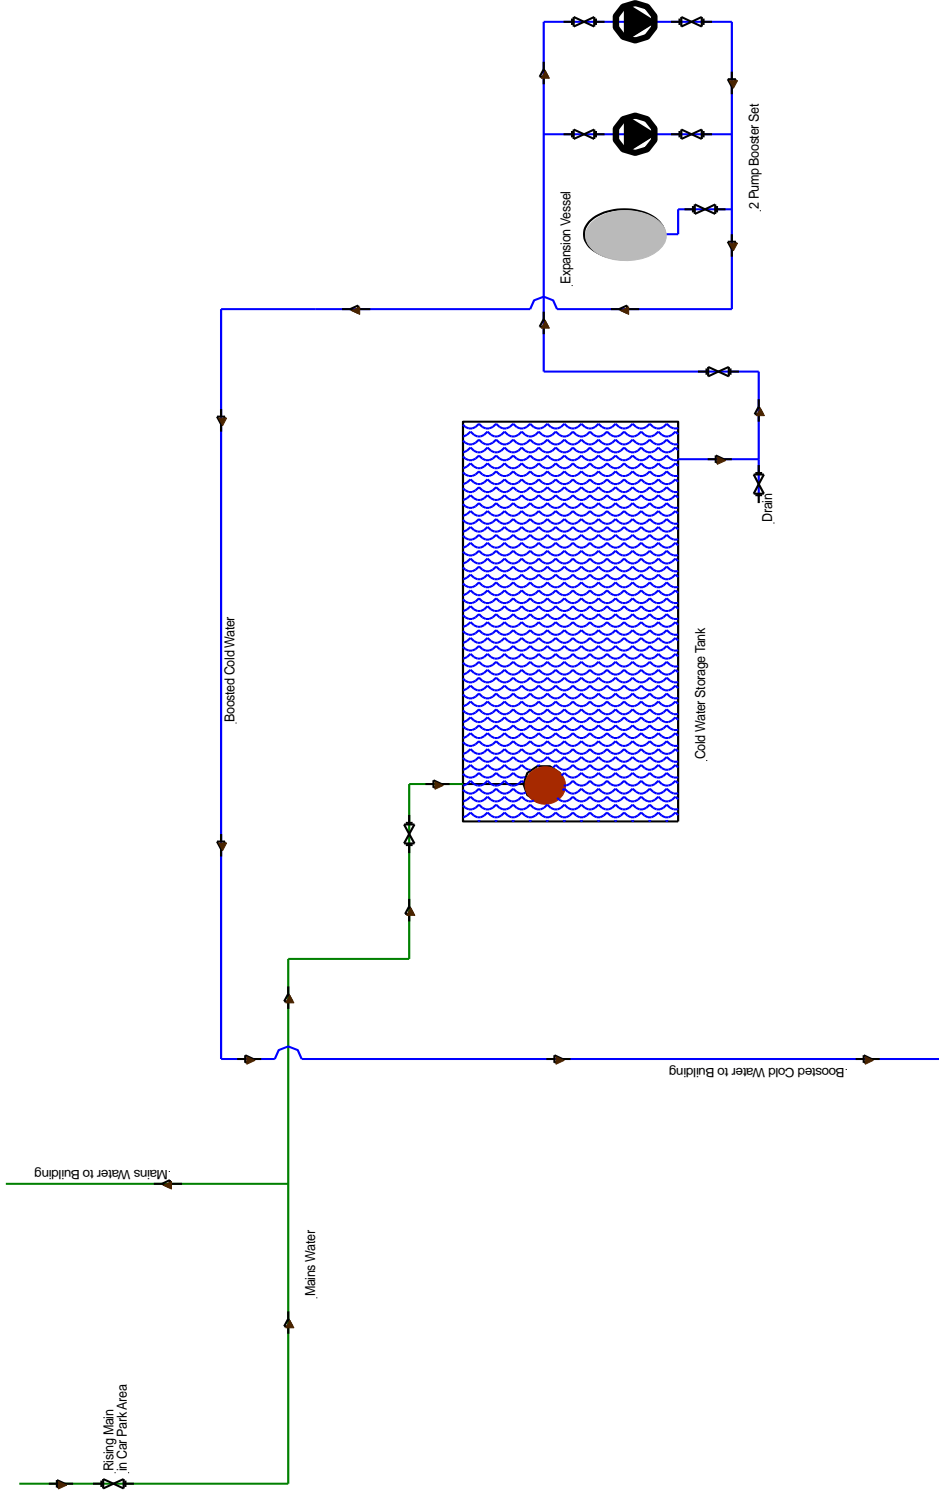

LEGEND

- WM = Washing Machine
- WB = Wash Basin
- SK = Sink
- WC = Toilet
- SH = Shower
- DW = Dishwasher
- UR = Urinal
- WH = Water Heater
- POUWH = Point Of Use Water Heater
- TMV = Thermostatic Mixing Valve / Blender Valve
- Mains Water
- Down Service
- Hot Water
- Softened Water


This drawing was prepared for the Legionellosis Risk Assessment Report and not intended as a scaled system drawing. Drawings are based on a visual inspection carried out during the Risk Assessment and information given at the time of the survey. Some assumptions may have been made in order to create this drawing.

This drawing is not to scale

FREESTON
Water Treatment

Freeston Water Treatment
Unit 1
Junction Business Centre
Cotton Estate
Cotton Southampton
SO40 3MW
Tel 02380689717

Site Reference/Date : 24th July 2018
Regional Business Centre
Cold Water Storage Tank Room
Boosted Cold Water System Assumed
Layout

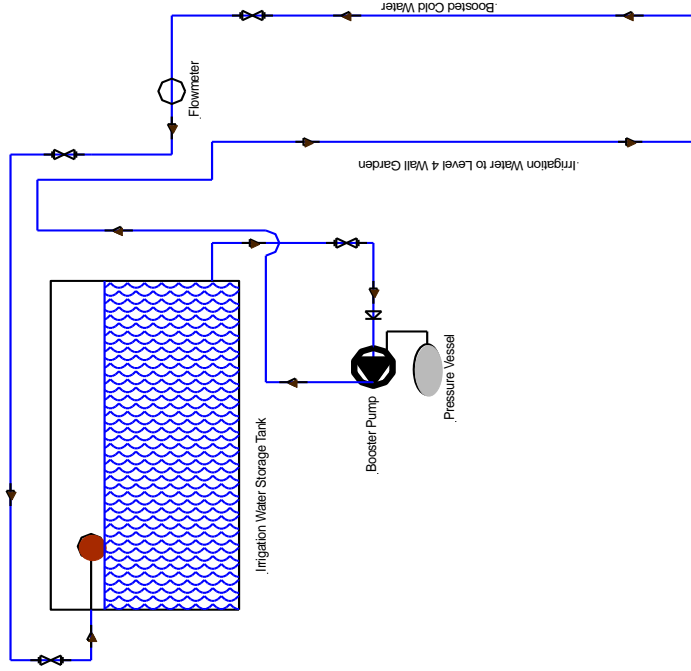

LEGEND

- .WM = Washing Machine
- .WB = Wash Basin
- .SK = Sink
- .WC = Toilet
- .SH = Shower
- .DW = Dishwasher
- .UR = Urinal
- .WH = Water Heater
- .POUWH = Point Of Use Water Heater
- .TMV = Thermostatic Mixing Valve / Blender Valve

- █ Mains Water
- █ Down Service
- █ Hot Water
- █ Softened Water

This drawing was prepared for the Legionellosis Risk Assessment Report and not intended as a scaled system drawing. Drawings are based on a visual inspection carried out during the Risk Assessment and information given at the time of the survey. In the event of a further survey, there are some assumptions may have been made in order to create this drawing.

This drawing is not to scale

FREESTON
Water Treatment

Freeston Water Treatment
Unit 1
Lawthorpe Business Centre
Cottingham Road
Cottingham
York YO10 3WU
SO40 3WU
Tel: 02380668717

Site Reference/Date : 24th July, 2018
Regional Business Centre
Roof Plant Room
Irrigation Water System Assumed Layout