


**Red Lodge Horticultural
Compound**

Water System Drawings

3rd August 2018

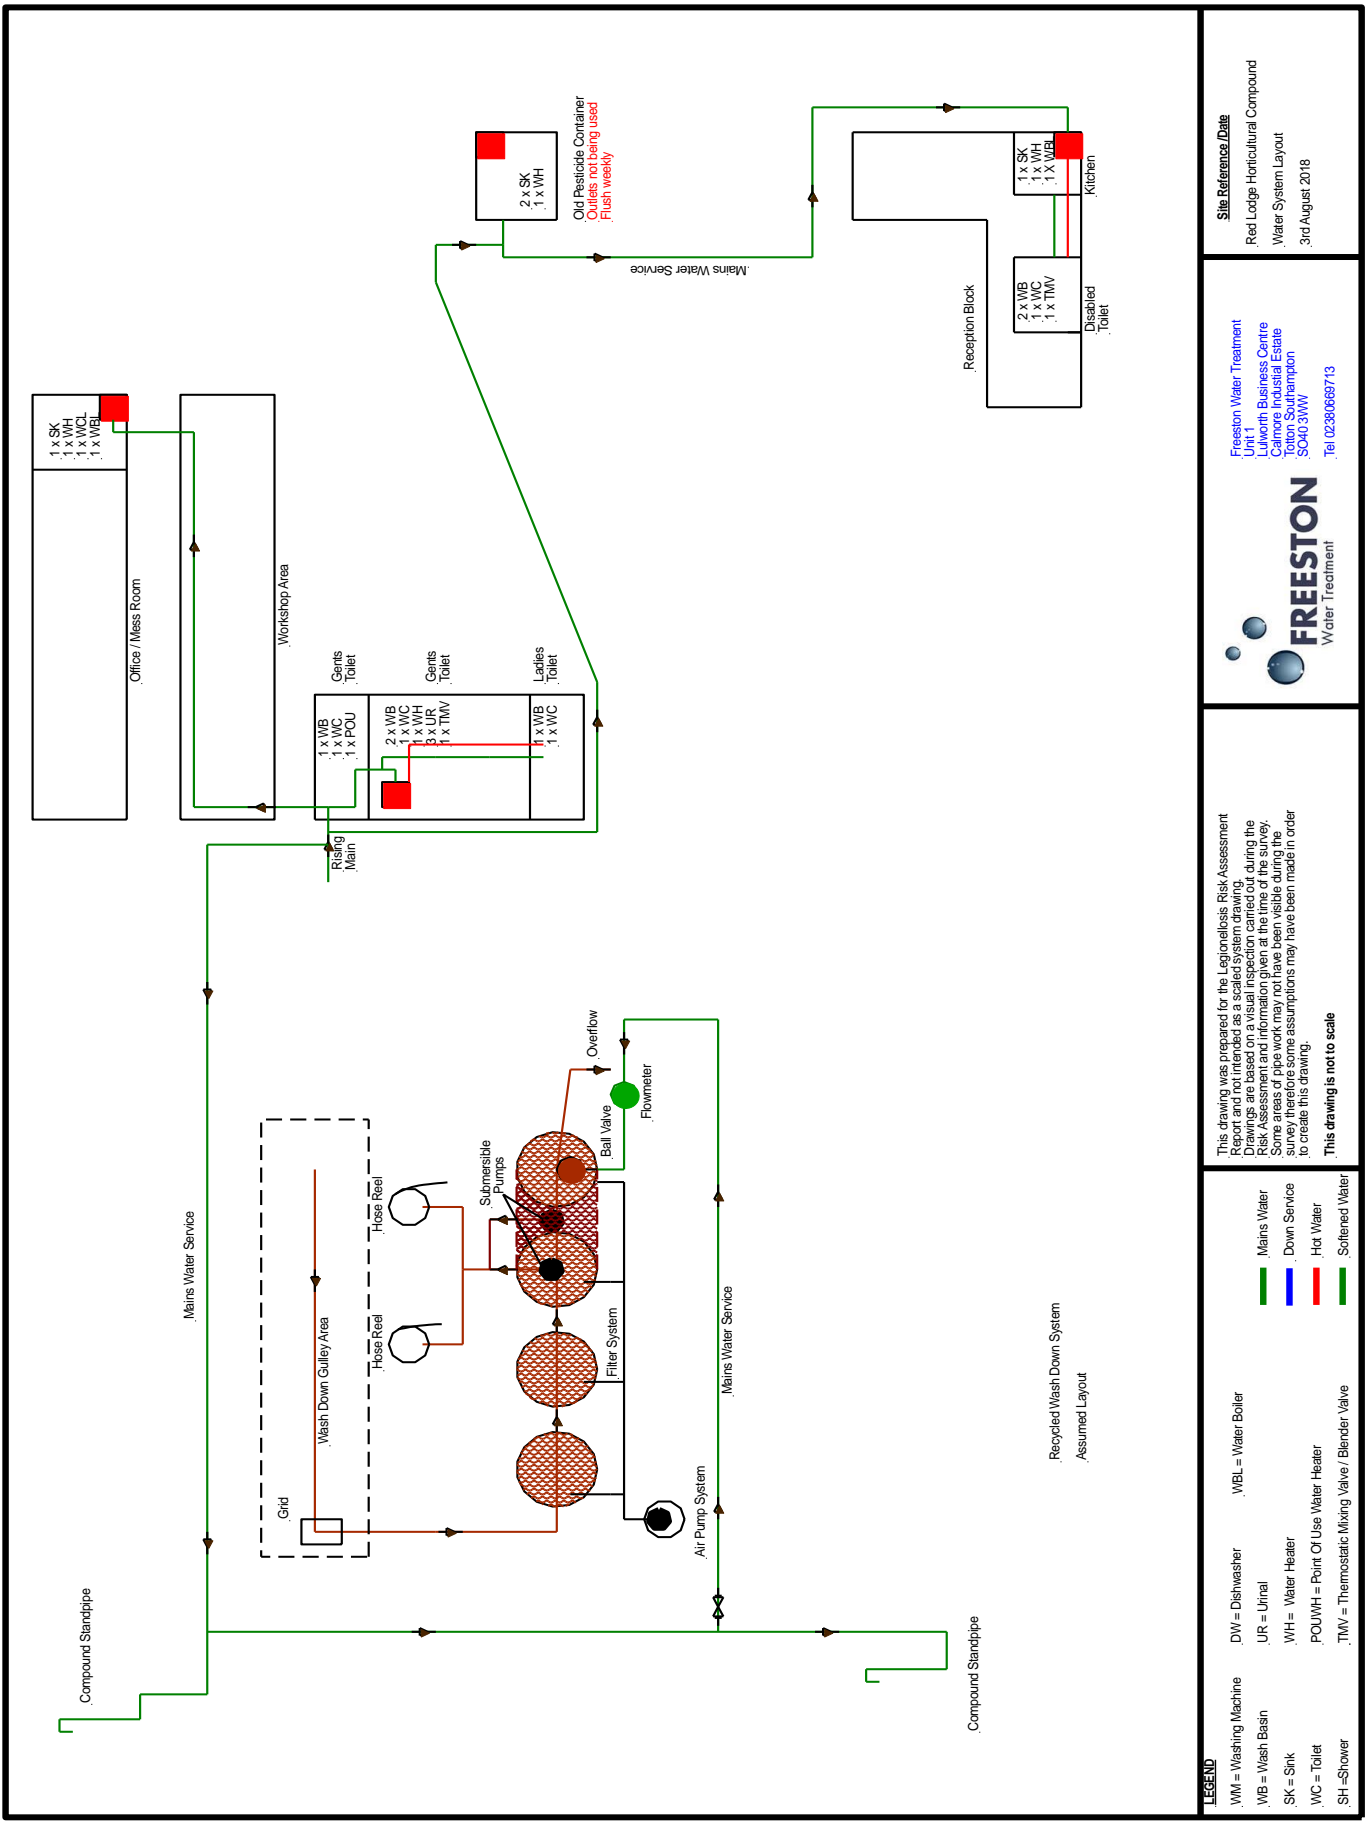

LEGEND
 WM = Washing Machine
 WB = Wash Basin
 SK = Sink
 WC = Toilet
 SH = Shower
 DW = Dishwasher
 UR = Urinal
 WH = Water Heater
 POUWH = Point Of Use Water Heater
 TMV = Thermostatic Mixing Valve / Blender Valve
 WBL = Water Boiler

Mains Water
 Down Service
 Hot Water
 Softened Water

This drawing was prepared for the Legionellosis Risk Assessment Report and not intended as a scaled system drawing. Drawings are based on a visual inspection carried out during the Risk Assessment and information given at the time of the survey. The drawings are based on the information given at the time of the survey, therefore some assumptions may have been made in order to create this drawing.
 This drawing is not to scale

FREESTON
 Water Treatment
 Unit 1
 Unworth Business Centre
 Coton Estate
 Coton Southampton
 SO40 3MW
 Tel 02380689713

Site Reference/Date
 Red Lodge Horticultural Compound
 Water System Layout
 3rd August 2018