


Lordswood Community Centre

Water System Drawing

11th January 2017

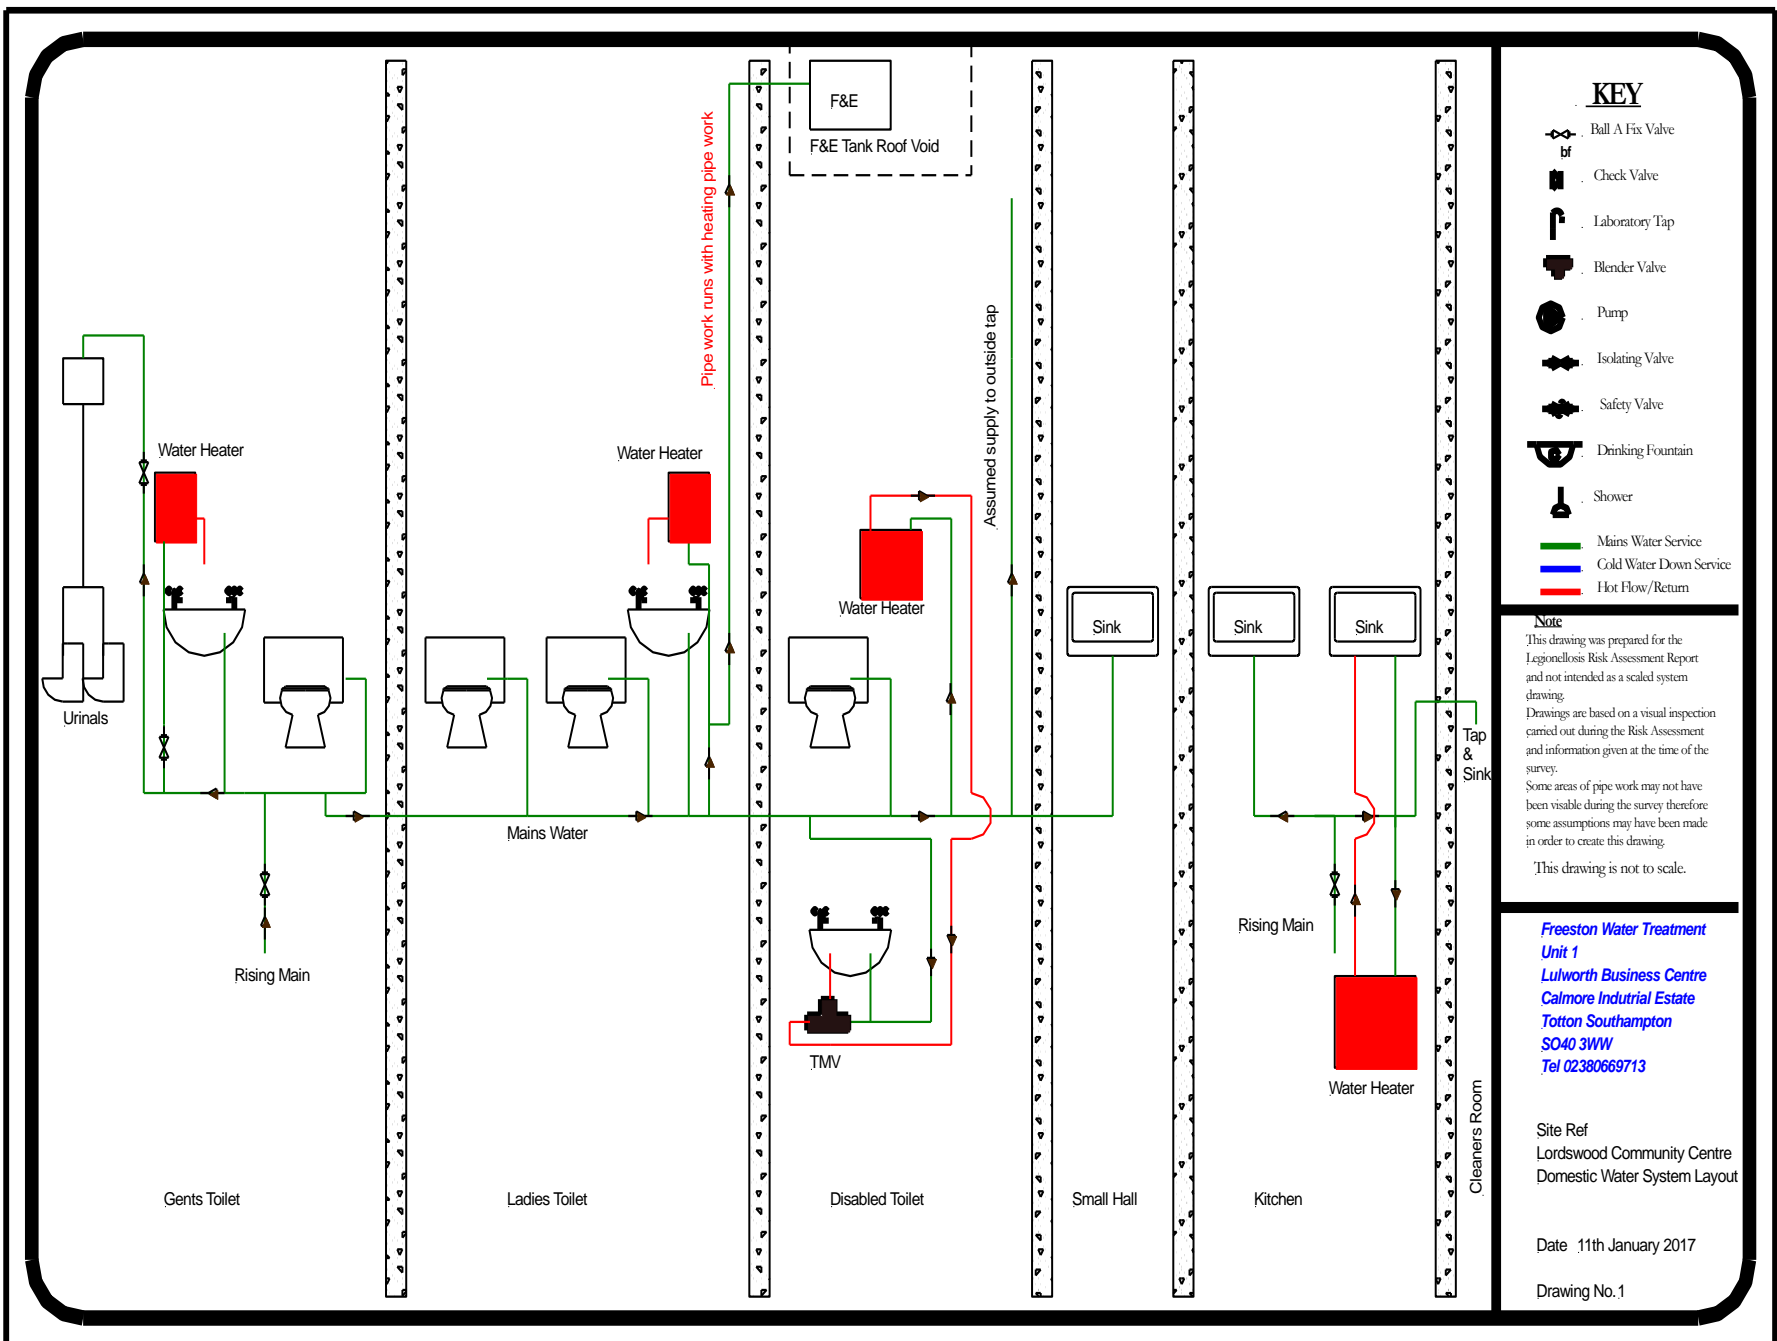

F&E
 F&E Tank Roof Void

Pipe work runs with heating pipe work

Assumed supply to outside tap

Cleaners Room



Gents Toilet

Ladies Toilet


Disabled Toilet

Small Hall



Kitchen

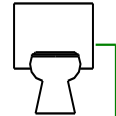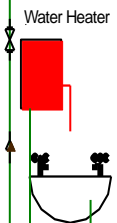




Rising Main

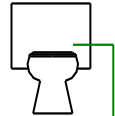

Mains Water

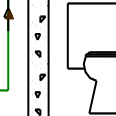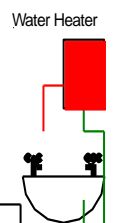

TMV

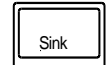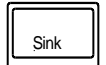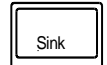

Rising Main

Water Heater

Tap & Sink