


**Westgate Hall**  
**Water System Drawings**  
**6<sup>th</sup> March 2017**

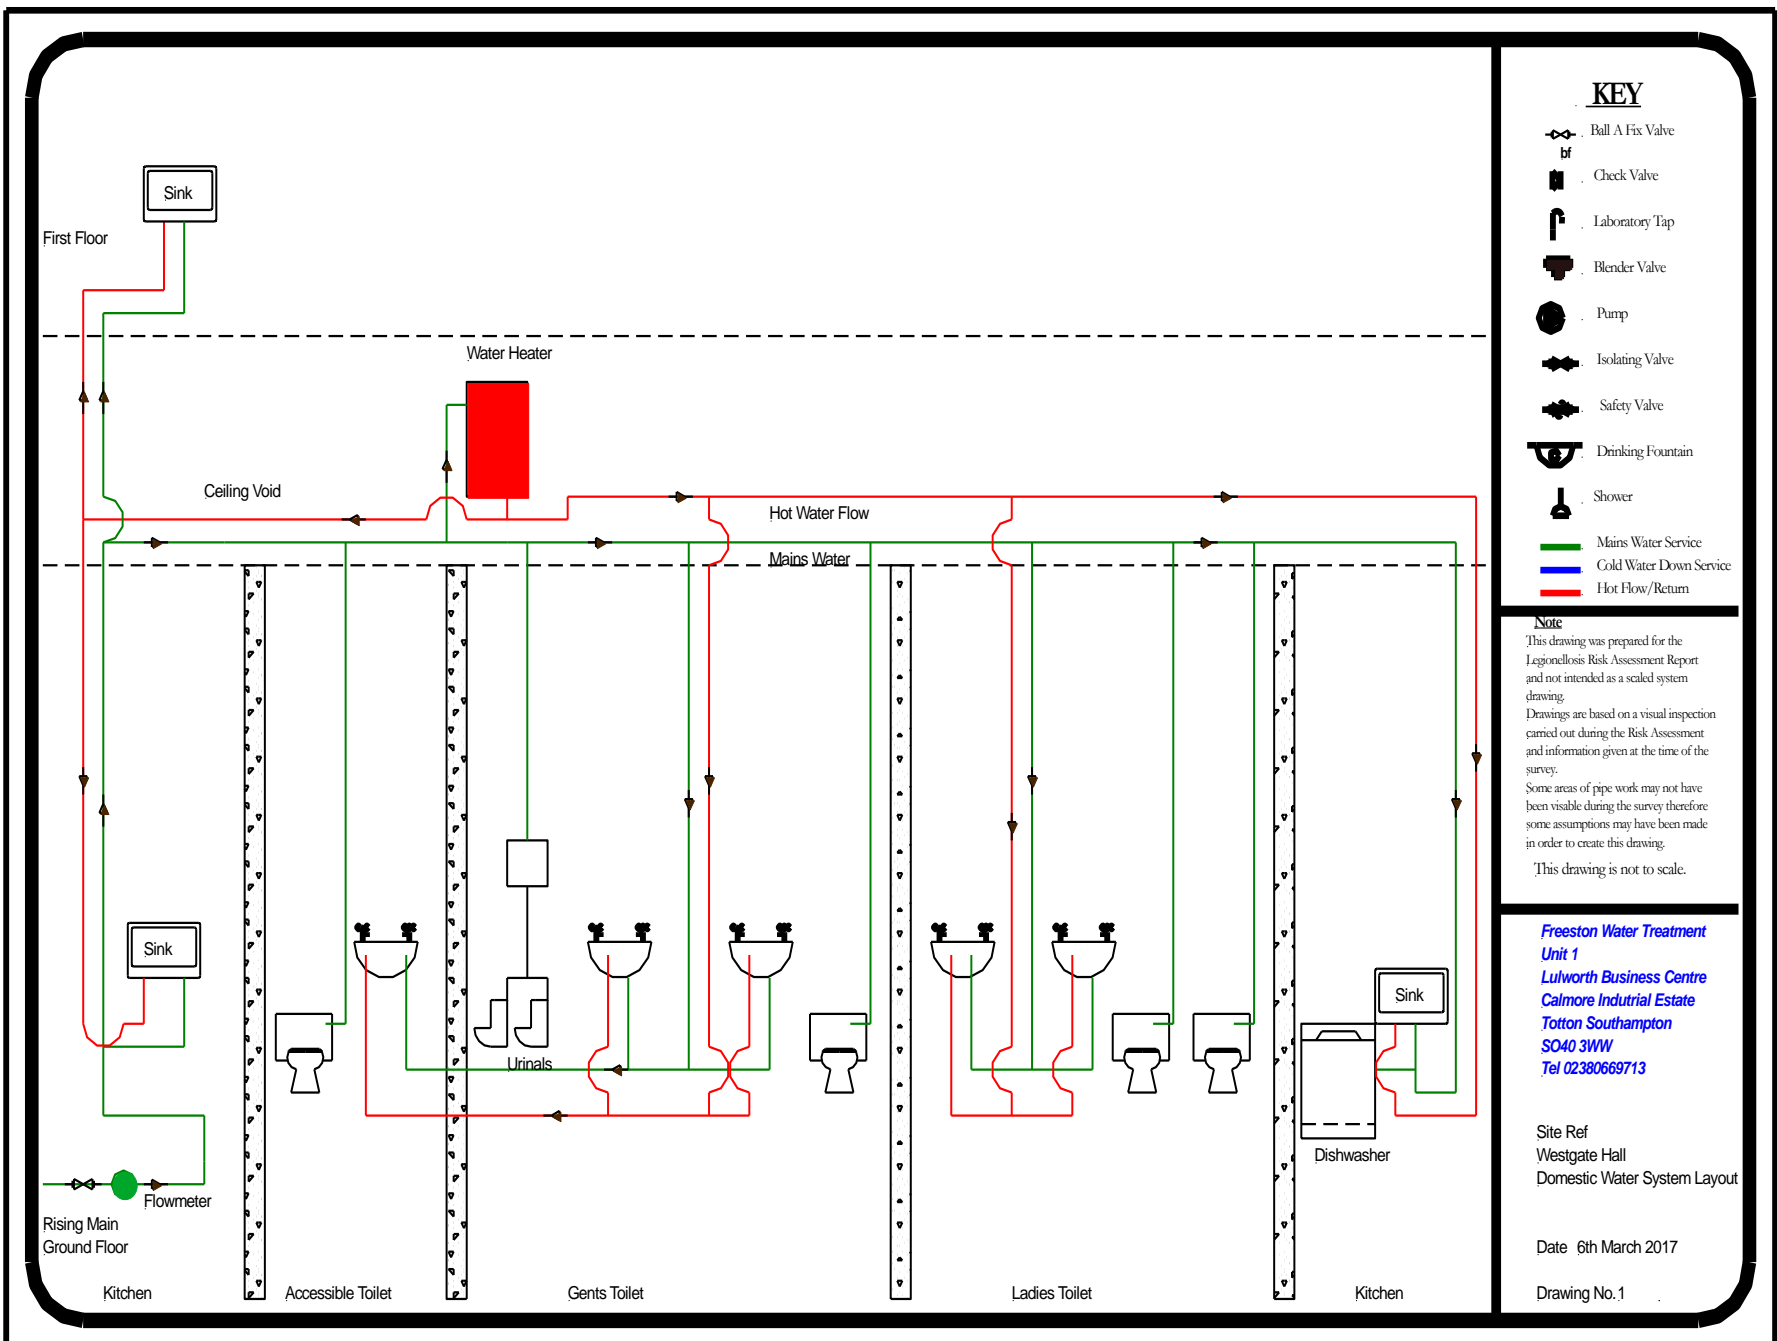

First Floor

Sink

Water Heater

Ceiling Void

Hot Water Flow

Mains Water

Rising Main  
Ground Floor

Sink

Kitchen

Accessible Toilet

Accessible Toilet

Urinals

Gents Toilet

Sink

Ladies Toilet

Sink

Dishwasher

Kitchen