


**18 Melbourne Street**

**Water System Drawings**

**7<sup>th</sup> August 2018**

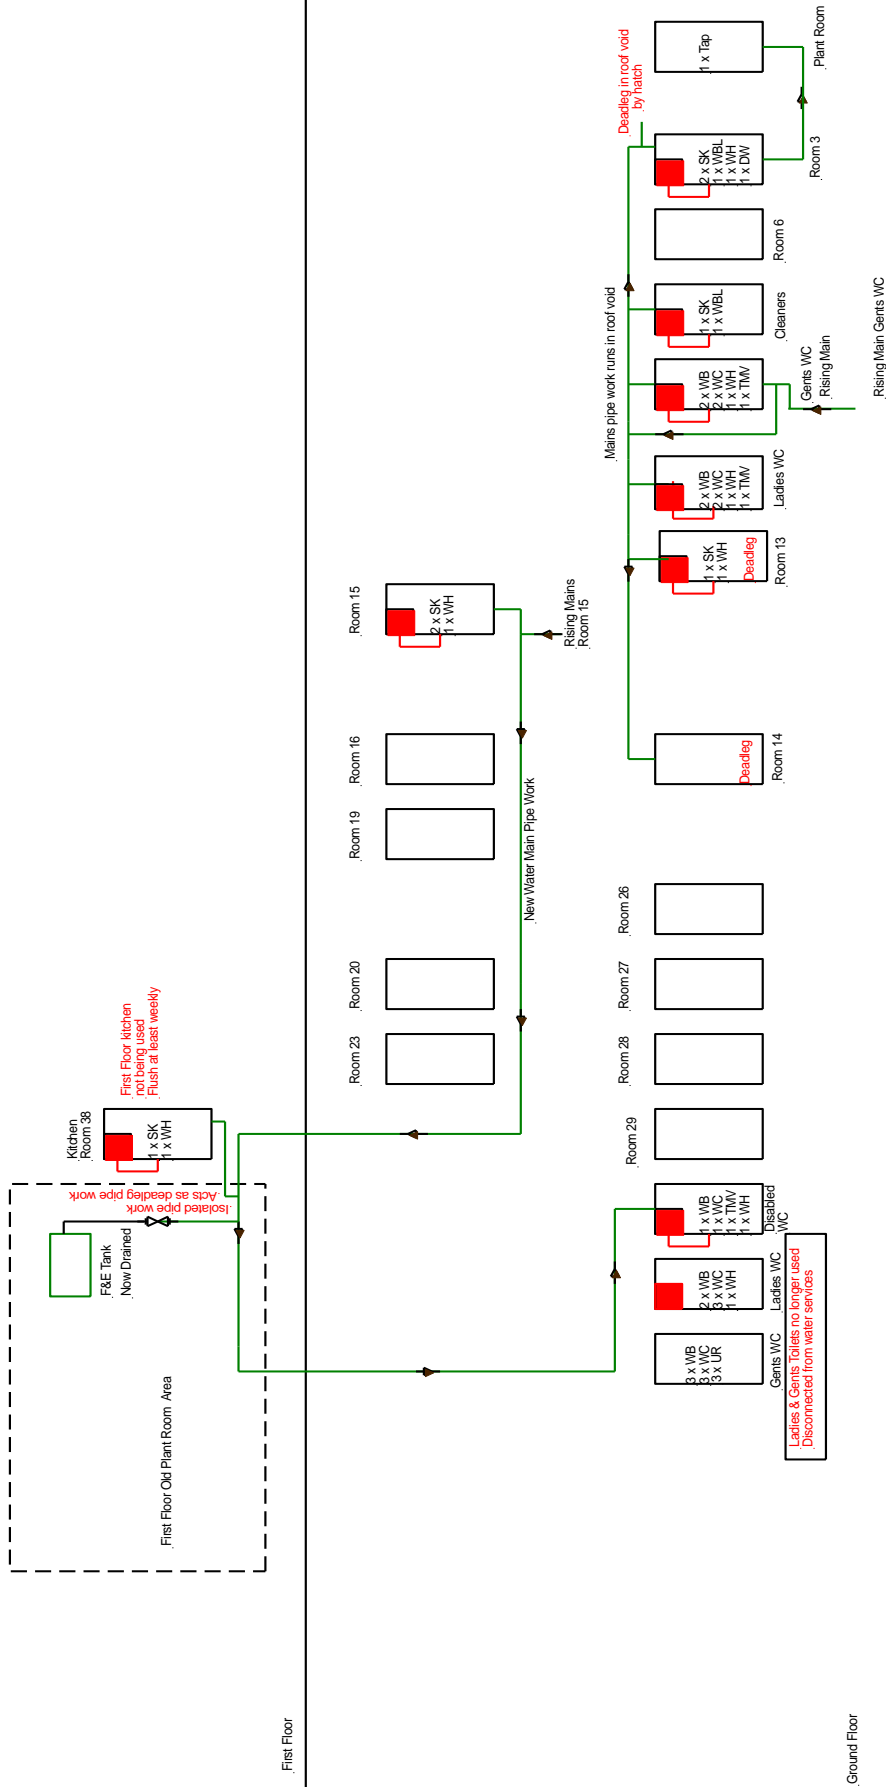

**LEGEND**

- WM = Washing Machine
- WB = Wash Basin
- SK = Sink
- WC = Toilet
- SH = Shower
- DW = Dishwasher
- UR = Urinal
- WH = Water Heater
- POUWH = Point Of Use Water Heater
- TMW = Thermostatic Mixing Valve / Blender Valve
- [Red Box] = Disconnected Water Heater, Not Wired Up
- [Green Box] = Mains Water
- [Blue Box] = Down Service
- [Red Box] = Hot Water
- [Green Box] = Softened Water
- [Red Box] = Local Water Heater

This drawing was prepared for the Legionellosis Risk Assessment Report and not intended as a scaled system drawing. Drawings are based on a visual inspection carried out during the Risk Assessment and information given at the time of the survey. Therefore some assumptions may have been made in order to create this drawing.

This drawing is not to scale



Freeston Water Treatment  
Unit 1  
Unicorn Business Centre  
Cotton Estate  
Totter Southampton  
SO40 3WW  
Tel 02380689713

**Site Reference/Date**  
18 Melbourne Street  
Assumed Domestic Water System Layout  
7th August 2018