





City Depot
Lorry Wash System Drawing
27th July 2018

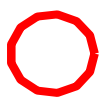

Dipside & Water Sample Points

Our Side Tap
Tap Not Used
Consider Removal

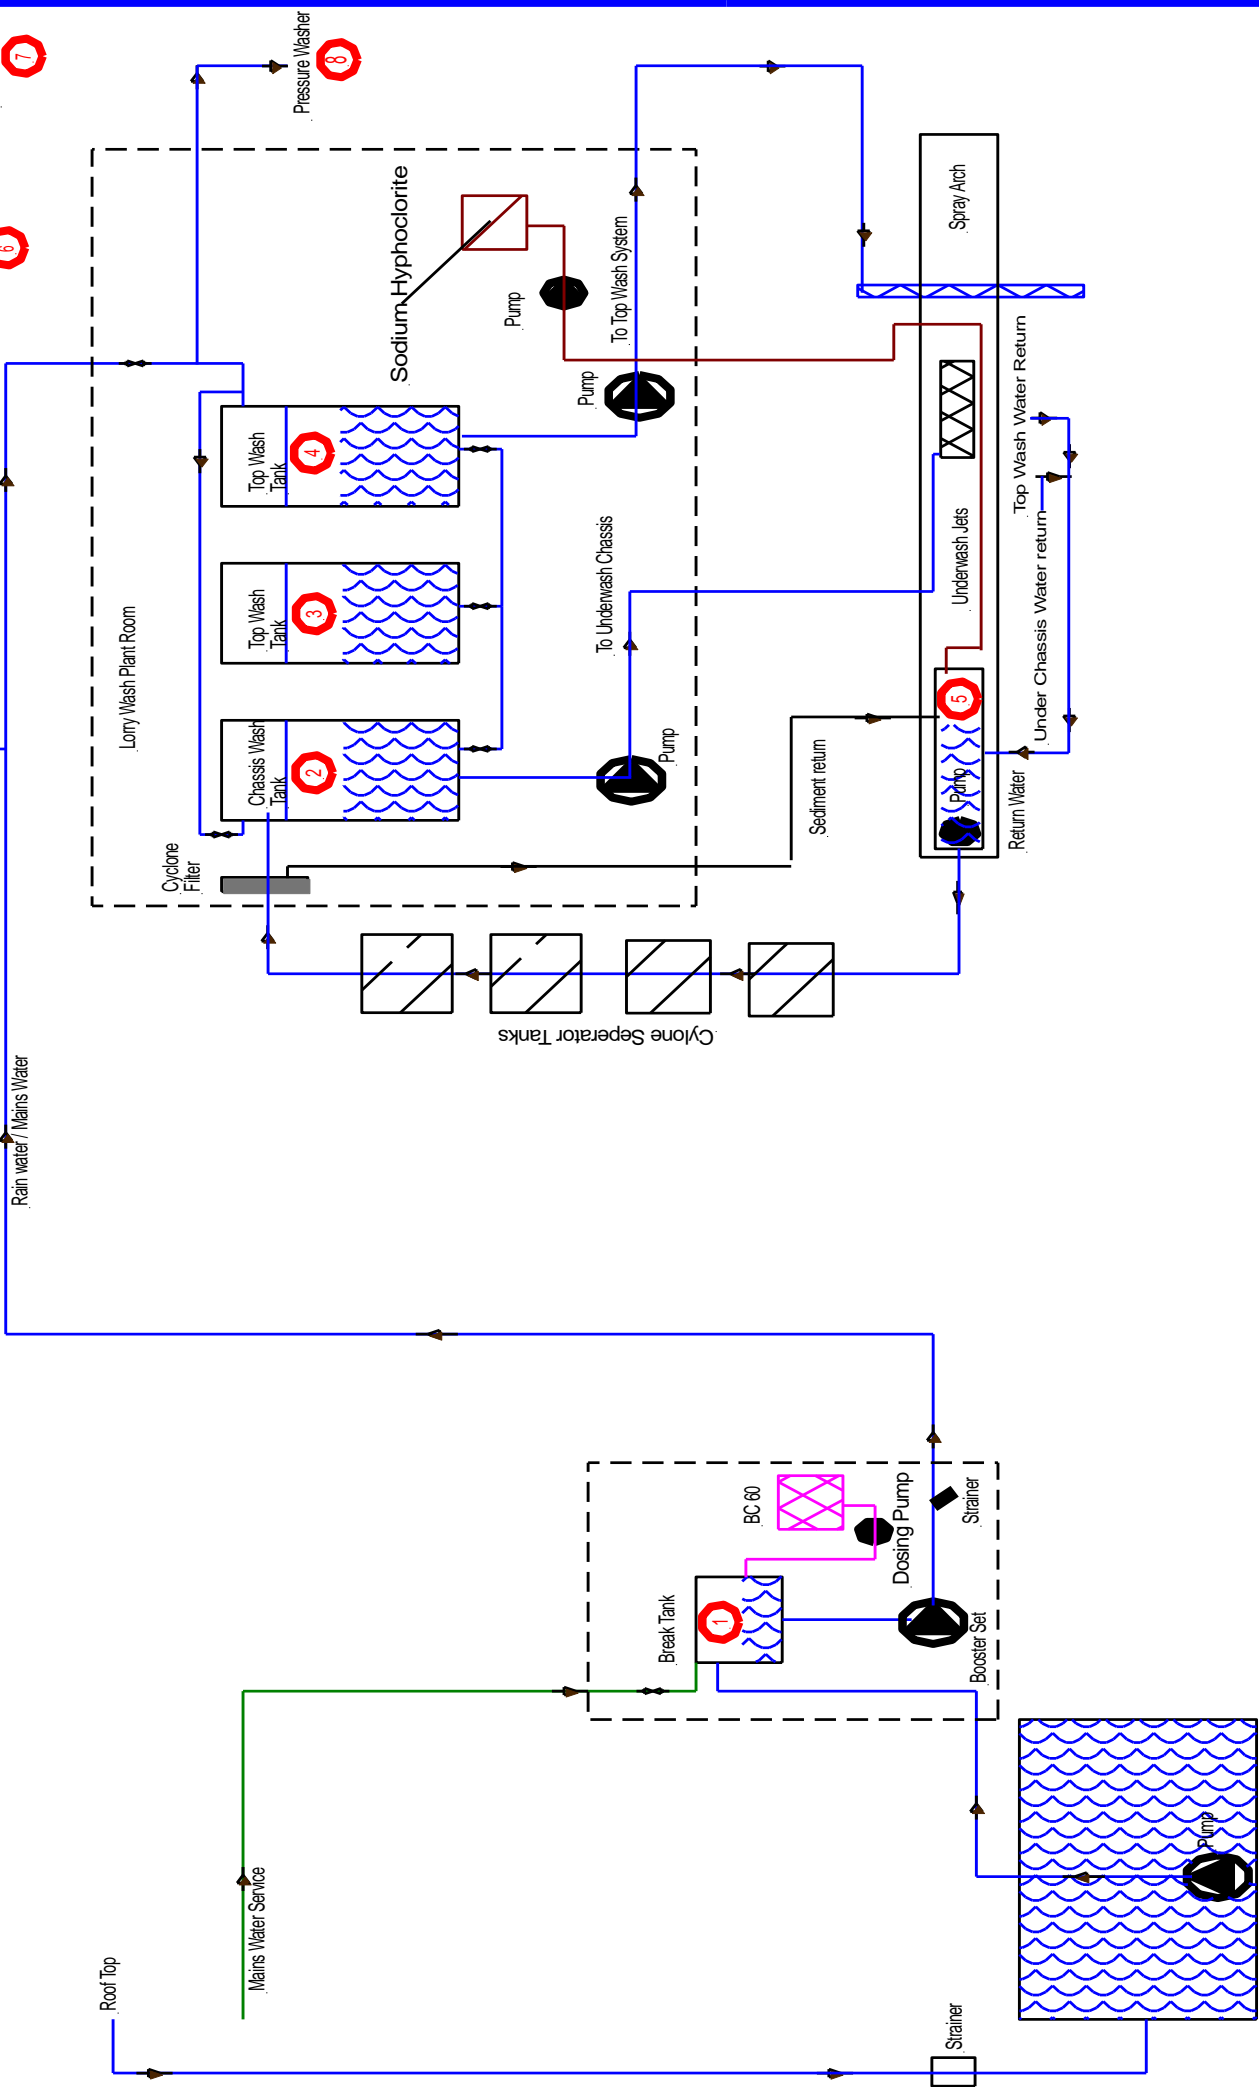

Legend

- TOWN MAINS WATER
- HOT WATER
- BLENDED WATER
- TANK WATER
- SOFTENED WATER
- DIRECTION OF FLOW
- ISOLATION VALVE - CLOSED
- ISOLATION VALVE - OPEN
- MOTORIZED/SOLENOID VALVE
- PNEUMATIC VALVE
- PRV PRESSURE RELIEF VALVE
- MIXING VALVE
- THERMOSTATIC MIXING VALVE
- FLOAT OPERATED VALVE
- NON-RETURN VALVE
- OUTLET
- DRINKING FOUNTAIN
- POINT OF USE WATER HEATER
- OVERFLOW
- WASH HAND BASIN
- CONTACT HEAD WATER METER
- WATER METER
- PUMP
- EXPANSION VESSEL
- PRESSURE GAUGE
- PRESSURE SWITCH
- TEMPERATURE GAUGE
- STRAINER / FILTER
- SCREENED LID VENT
- CONTROL CABLE
- DEAD LEG
- NEAREST TO SOURCE
- FURTHEST FROM SOURCE

Drawn R.A.W. Surv C. Thompson
 Scale NTS
 Updated 27th July 2018
 City Depot Building,
 First Avenue, Millbrook
 Southampton SO15 0LJ

PROPERTY
 City Depot Lorry Wash System

Dwg No. Rev

TITLE
 City Depot
 Lorry Wash System

Freeston Water Treatment
 Unit 1 Lulworth Business Centre
 Totton Southampton
 SO40 3WW
 Tel 02380669713